















 
 
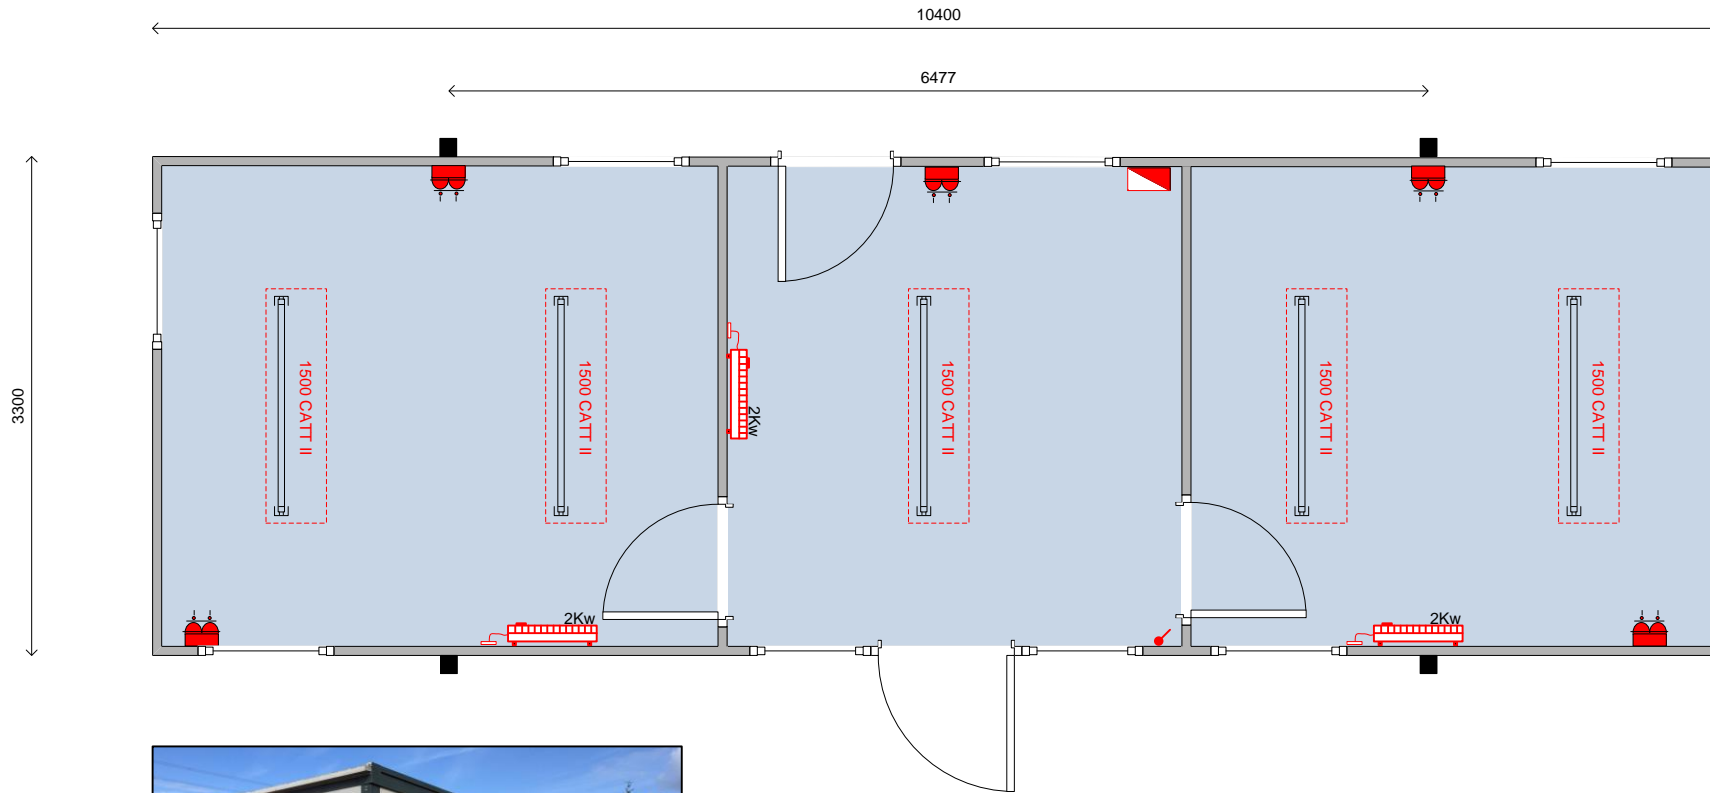


# Key

-  Low Level Double Socket
-  High Level Double Socket
-  Data Back Box
-  2Kw 2kw convector heater
-  mcb
-  High Level Fused Spur
-  Above sink water heater
-  Bulk Head Light
-  Jackleg
-  1500 CATT II  
1500mm Catt II  
Fluorescent light
-  1500mm  
fluorescent  
1500mm Fluorescent light
-  3 comp dado trunking
-  rwp  
Rain Water Pipe
-  WO  
Waste Out
-  mcw  
Mains Cold Water
-  bl  
Vertical blind
-  Kitchen Wall Unit
-  Kitchen Base Unit



Copyright of Kingston Building Solutions Ltd and must not be copied or reproduced without their written consent

18 Kingfisher Road  
Eastleigh  
Hampshire  
S50 9LH  
023 80 001134  
www.kbs.ltd.uk



Scale; 1:50 (A4)	Description: 10.4 x 3.3m Portakabin 342 / 850	Dwg Ref; Drawn by;	Flno.007 PJK	Date; 04.09.15
---------------------	---	-----------------------	-----------------	----------------